



SITE PLAN

Scale 1" = 40'

ROBBINS, DENNIS & PENCE KATHRYN
42450 ROSEMAN CREEK ROAD
GUALALA, CA
ZONING RM-40-40
AFN 14-010-08-00
HONARD CREEK, MOUNTAIN - FOR P.L. GUALALA, CA 95540
10/20/2015

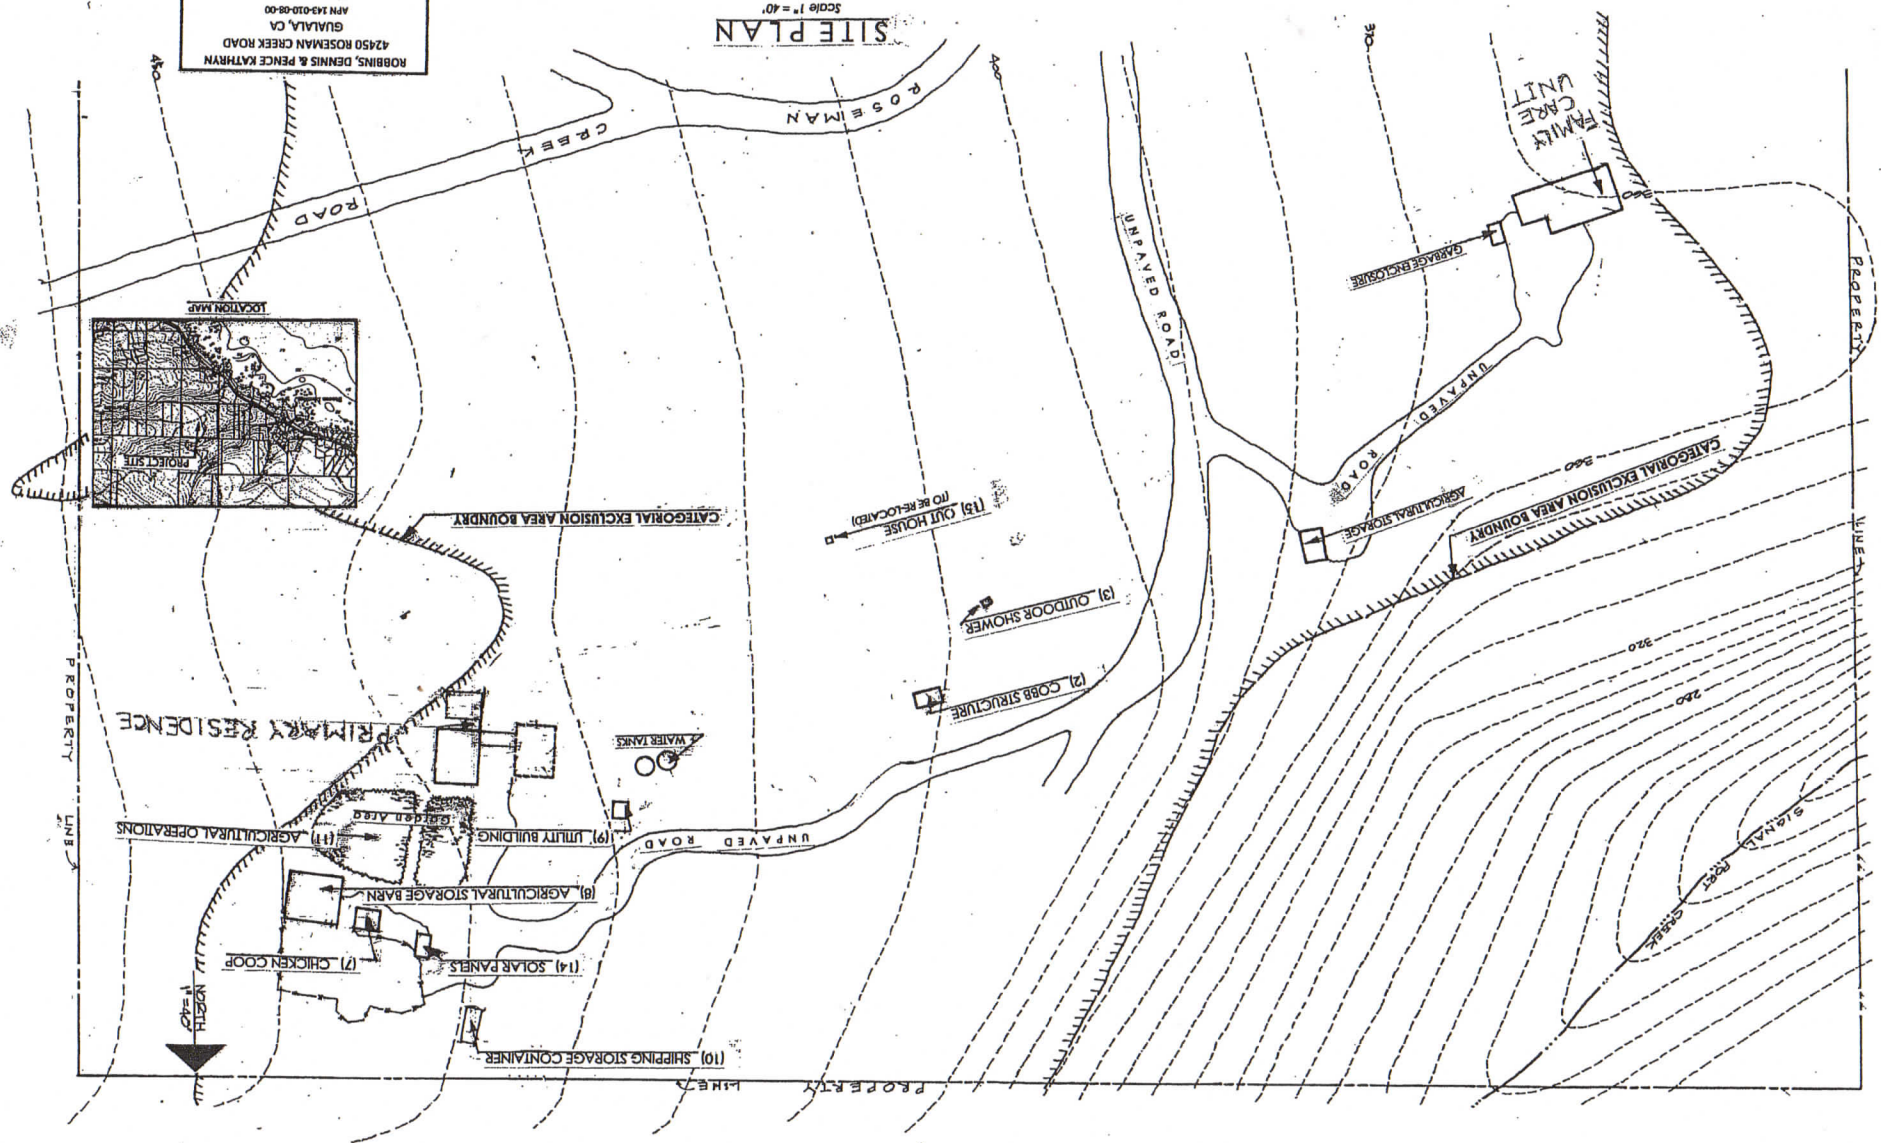

RECEIVED APR 29 2015

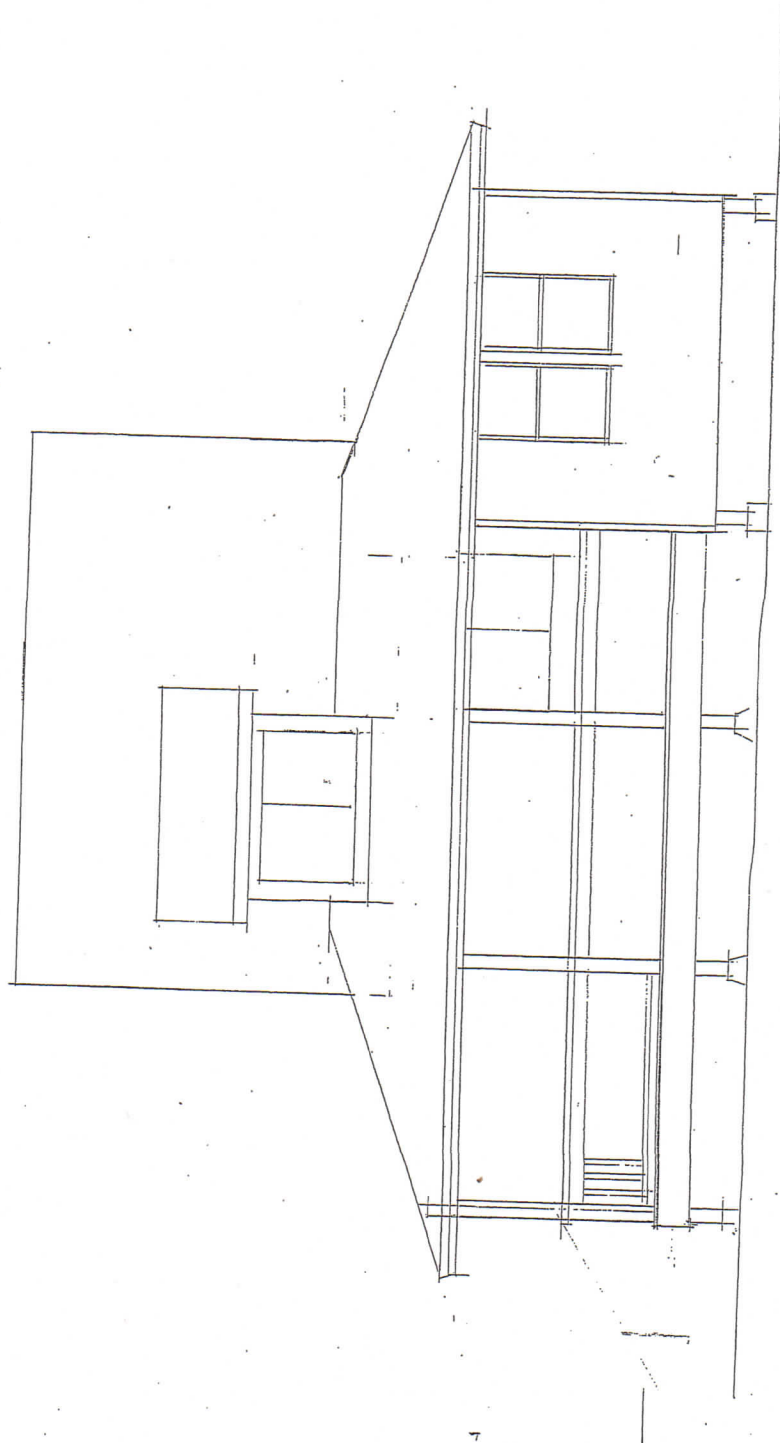


WEST

3

1/13/11

2' 4'
Scale bar

RECEIVED APR 29 2015

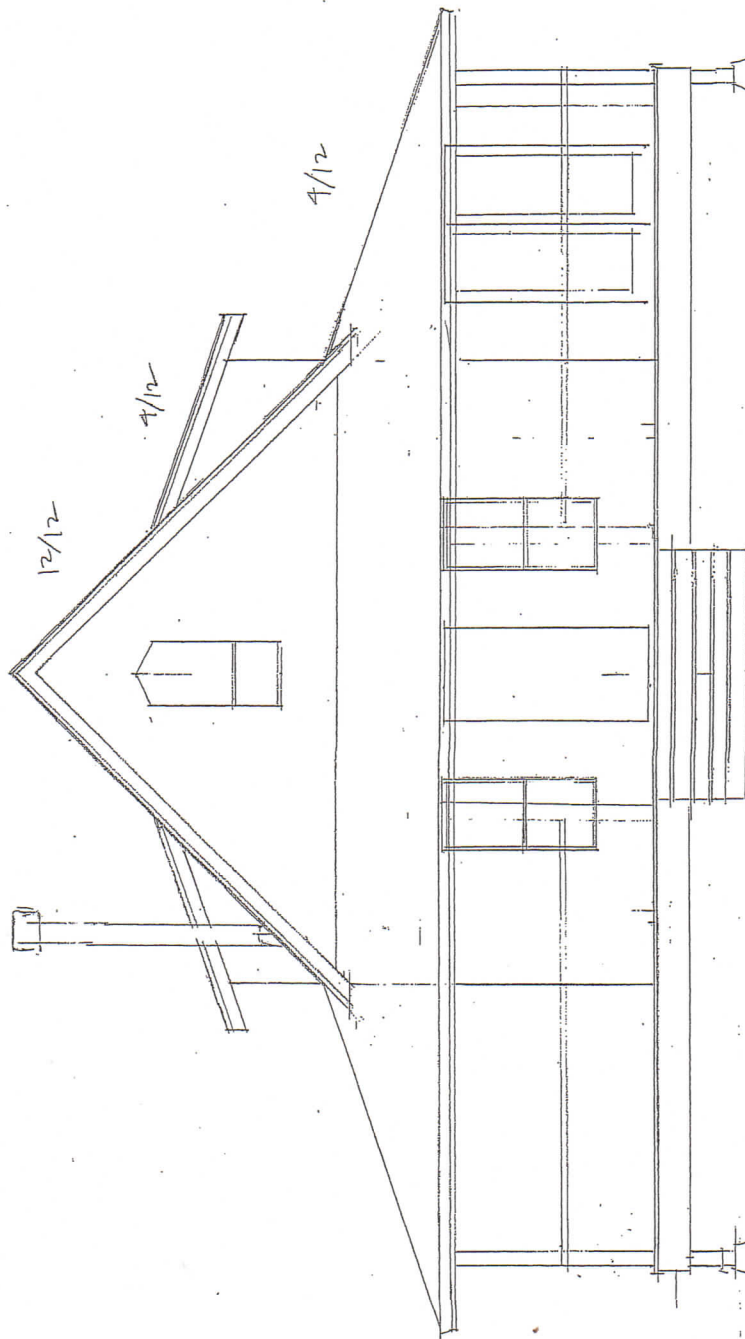


North


2' 4'
Scale bar

①
1.13.11


RECEIVED APR 29 2015

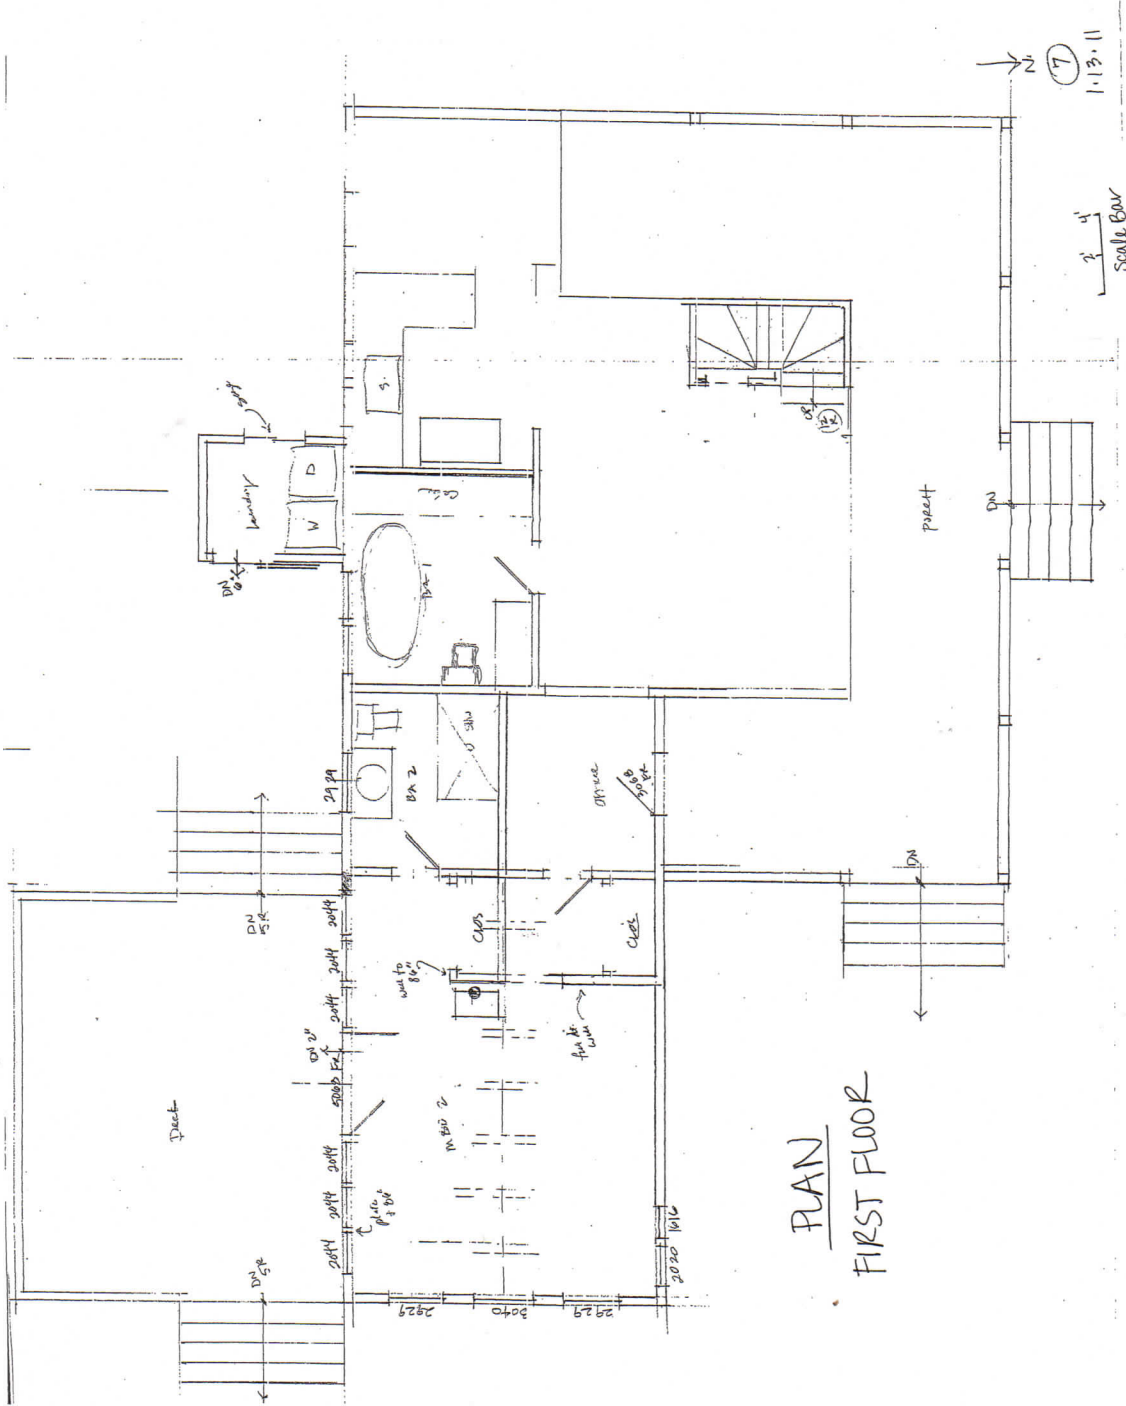

RECEIVED APR 29 2015

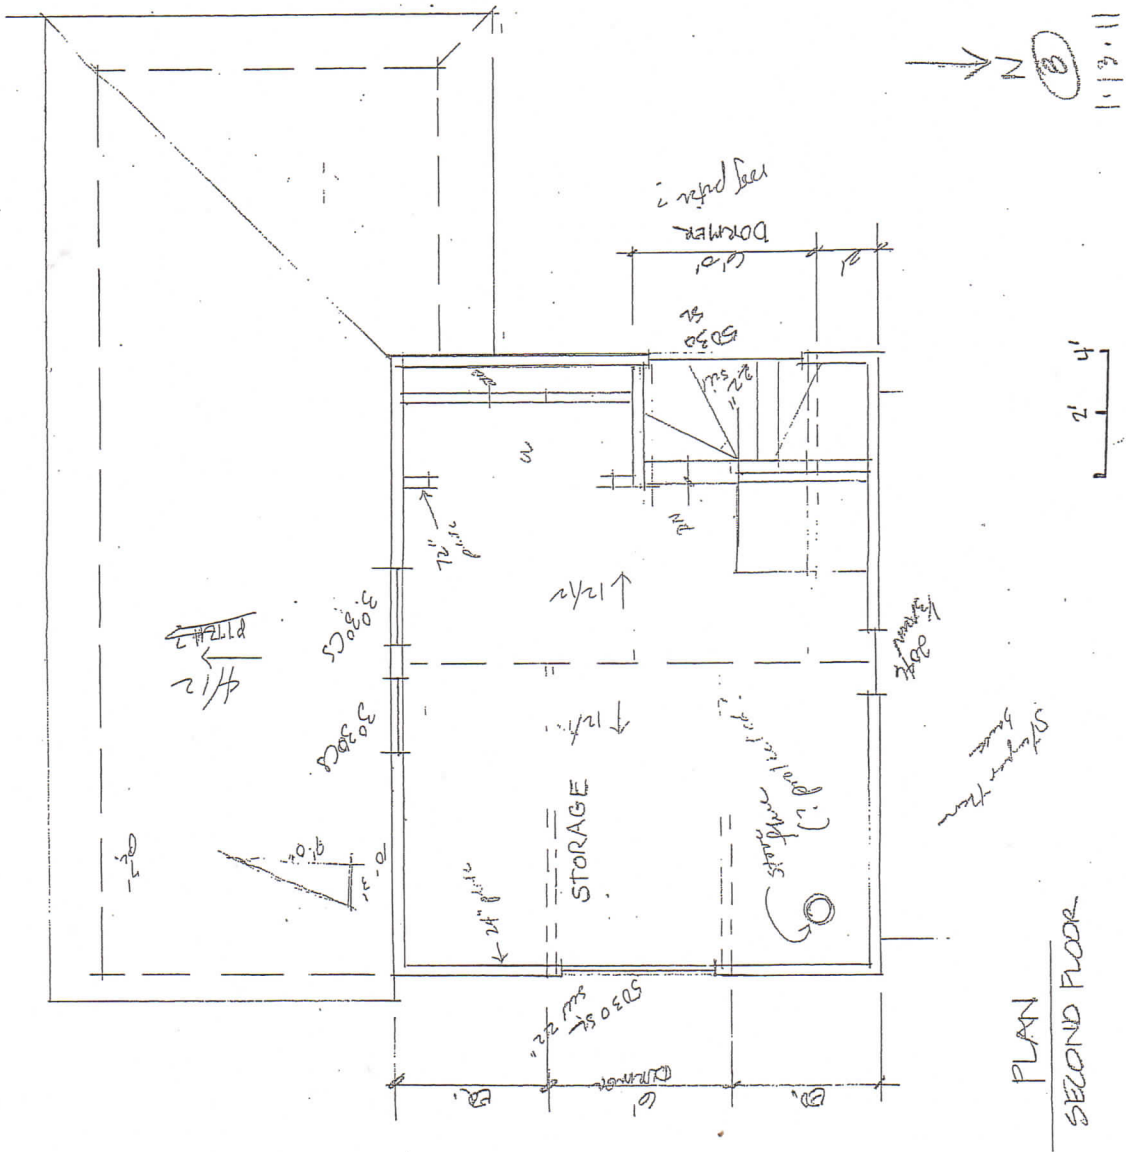

RECEIVED APR 29 2015

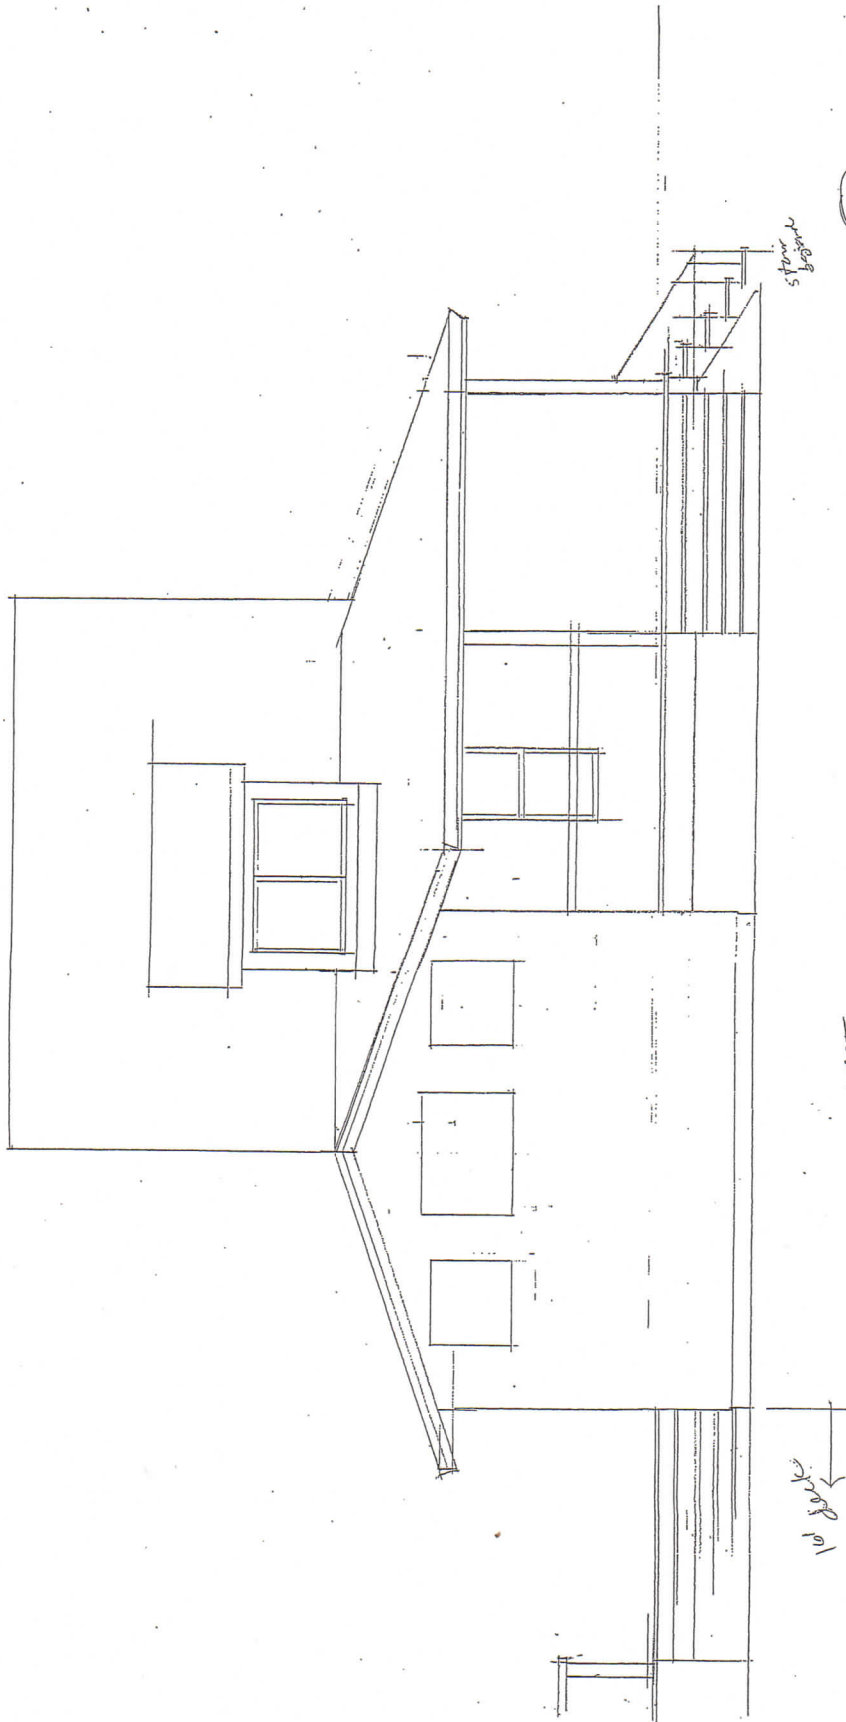


5-1-1
1-13-11

2' 4'
Scale Bar

LSA

10' 0" 0"

RECEIVED APR 29 2015

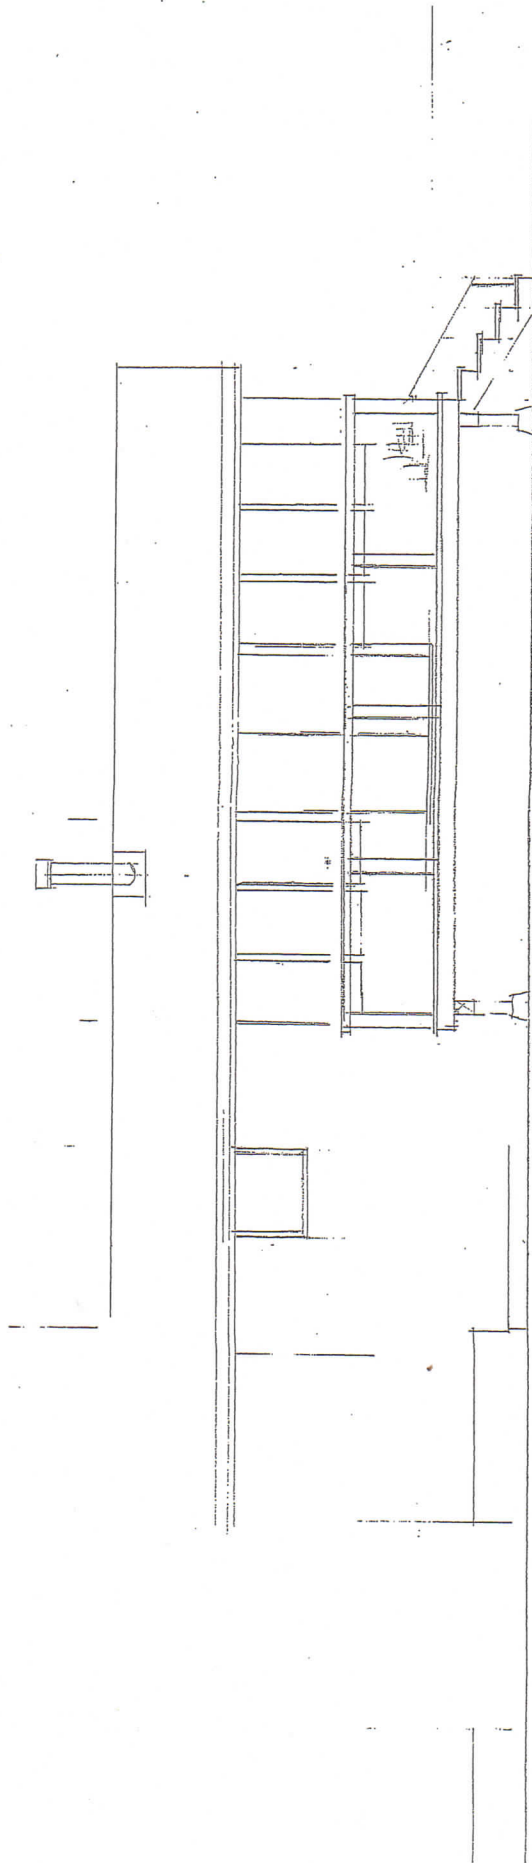

5

1.13.11

2' 4'
Scale bar


South

start

addition

TH

RECEIVED APR 29 2015

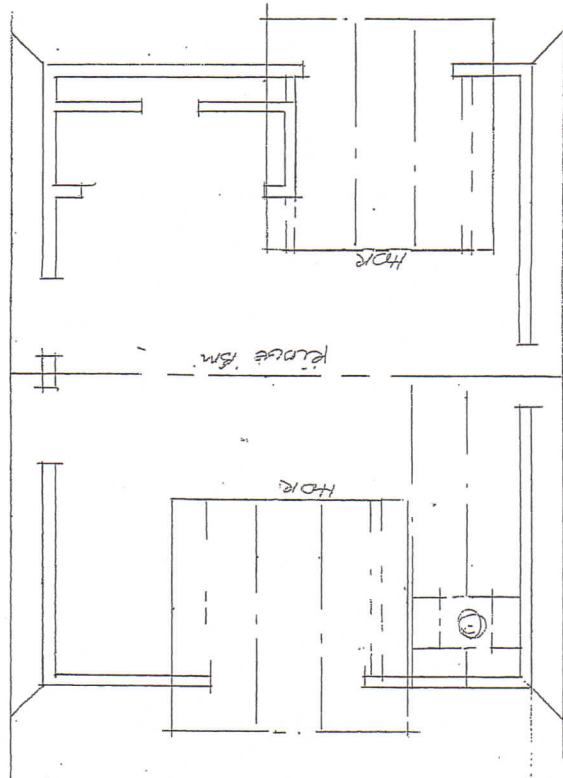


UPPER ROOF FRAMING PLAN


2' 4'
Scale bar

12
1-13-11
N

RECEIVED APR 29 2015

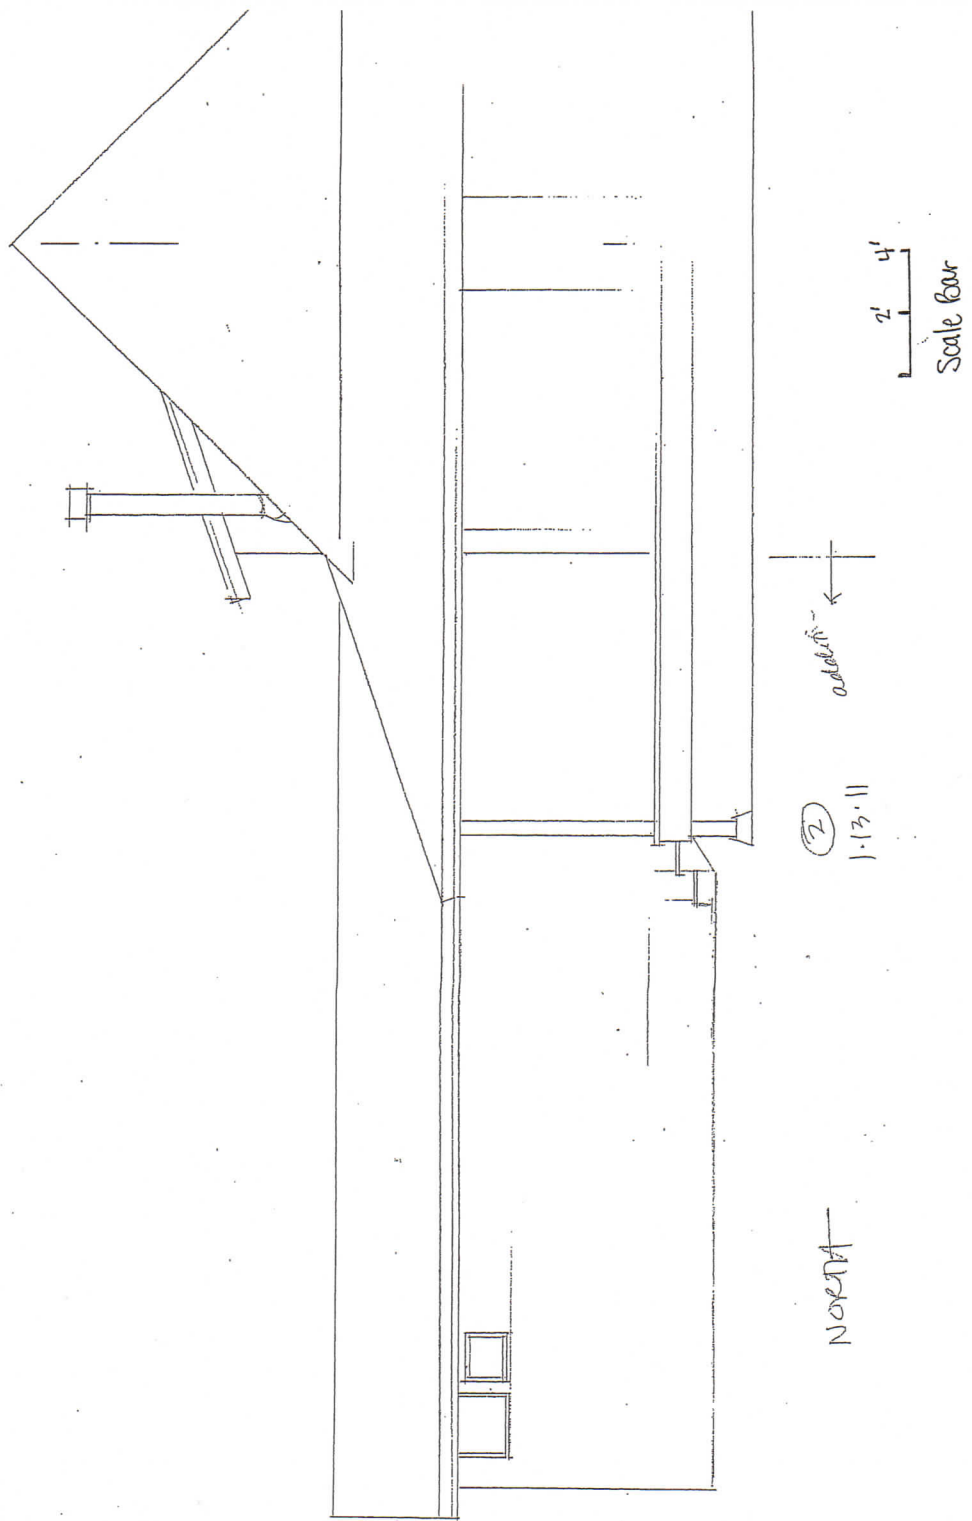

RECEIVED APR 29 2015

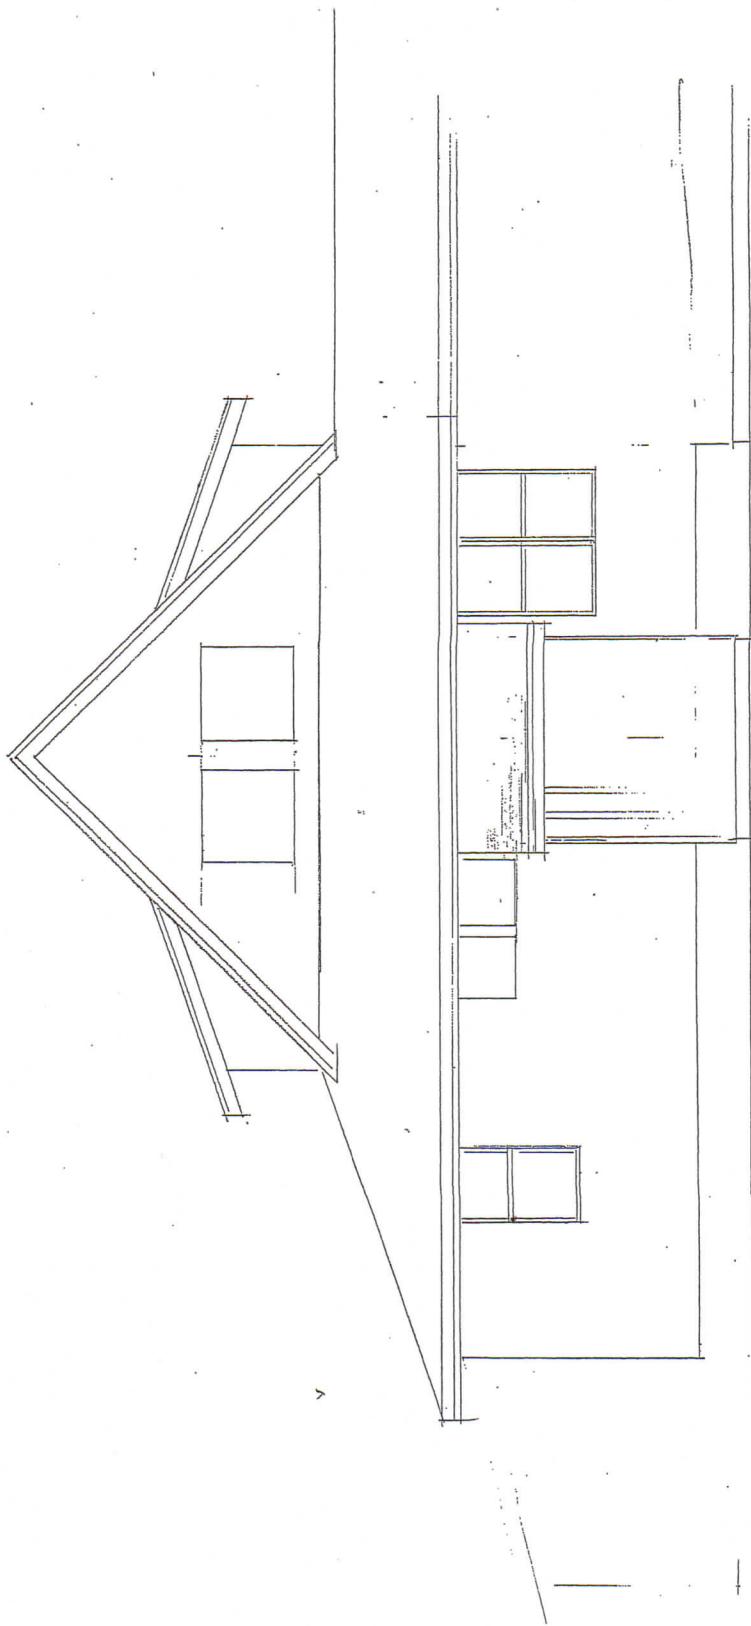

South

2' 4'
Scale bar

4
1.13.11

RECEIVED APR 29 2015