


DIST	COUNTY	ROUTE	POST MILES TOTAL PROJECT	SHEET No.	TOTAL SHEETS
01	Men	01	0.6/1		

REGISTERED CIVIL ENGINEER	DATE
PLANS APPROVAL DATE	

THE STATE OF CALIFORNIA OR ITS OFFICERS OR AGENTS SHALL NOT BE RESPONSIBLE FOR THE ACCURACY OR COMPLETENESS OF SCANNED COPIES OF THIS PLAN SHEET.



- LEGEND**
- NEW SIDEWALK
 - MOUNTABLE CONCRETE PLANT MEDIAN
 - STAMPED GORE
 - RADAR SPEED FEEDBACK SIGN
 - EXISTING LANDSCAPE
 - NEW LANDSCAPE
 - EXISTING RIGHT OF WAY
 - CUT/FILL LIMITS

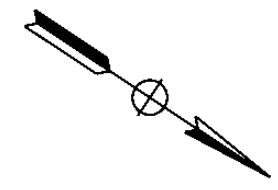

STATE OF CALIFORNIA - DEPARTMENT OF TRANSPORTATION
Caltrans
 DESIGN

REVISOR
 MICHAEL COLLINS

DESIGNER
 DUNG SY

CHECKED BY

DATE REVISION



EXHIBIT
 SCALE : 1" = 20'

STATE OF CALIFORNIA - DEPARTMENT OF TRANSPORTATION
Caltrans
 DESIGN
 FUNCTIONAL SUPERVISOR: DUNG SY
 CALCULATED/DESIGNED BY: MICHAEL COLLINS
 CHECKED BY: MICHAEL COLLINS
 REVISED BY: DATE REVISIONS

DIST	COUNTY	ROUTE	POST MILES TOTAL PROJECT	SHEET No.	TOTAL SHEETS
01	Men	01	0.6/1		

REGISTERED CIVIL ENGINEER DATE _____
 PLANS APPROVAL DATE _____

THE STATE OF CALIFORNIA OR ITS OFFICERS OR AGENTS SHALL NOT BE RESPONSIBLE FOR THE ACCURACY OR COMPLETENESS OF SCANNED COPIES OF THIS PLAN SHEET.



EXHIBIT
 SCALE : 1" = 20'

DATE PLOTTED => 4-APR-2023 TIME PLOTTED => 13:13

STATE OF CALIFORNIA - DEPARTMENT OF TRANSPORTATION
Caltrans
 DESIGN
 FUNCTIONAL SUPERVISOR: DUNG SY
 CALCULATED/DESIGNED BY: MICHAEL COLLINS
 CHECKED BY: []
 REVISED BY: []
 DATE REVISED: []

DIST	COUNTY	ROUTE	POST MILES TOTAL PROJECT	SHEET No.	TOTAL SHEETS
01	Men	01	0.6/1		

REGISTERED CIVIL ENGINEER DATE _____
 PLANS APPROVAL DATE _____

THE STATE OF CALIFORNIA OR ITS OFFICERS OR AGENTS SHALL NOT BE RESPONSIBLE FOR THE ACCURACY OR COMPLETENESS OF SCANNED COPIES OF THIS PLAN SHEET.



EXHIBIT
 SCALE : 1" = 20'


DATE PLOTTED => 4-APR-2023 TIME PLOTTED => 13:14

STATE OF CALIFORNIA - DEPARTMENT OF TRANSPORTATION
Caltrans
 DESIGN
 FUNCTIONAL SUPERVISOR: DUNG SY
 CALCULATED/DESIGNED BY: MICHAEL COLLINS
 CHECKED BY: []
 REVISED BY: []
 DATE REVISED: []

DIST	COUNTY	ROUTE	POST MILES TOTAL PROJECT	SHEET No.	TOTAL SHEETS
01	Men	01	0.6/1		

REGISTERED CIVIL ENGINEER DATE _____
 PLANS APPROVAL DATE _____

THE STATE OF CALIFORNIA OR ITS OFFICERS OR AGENTS SHALL NOT BE RESPONSIBLE FOR THE ACCURACY OR COMPLETENESS OF SCANNED COPIES OF THIS PLAN SHEET.

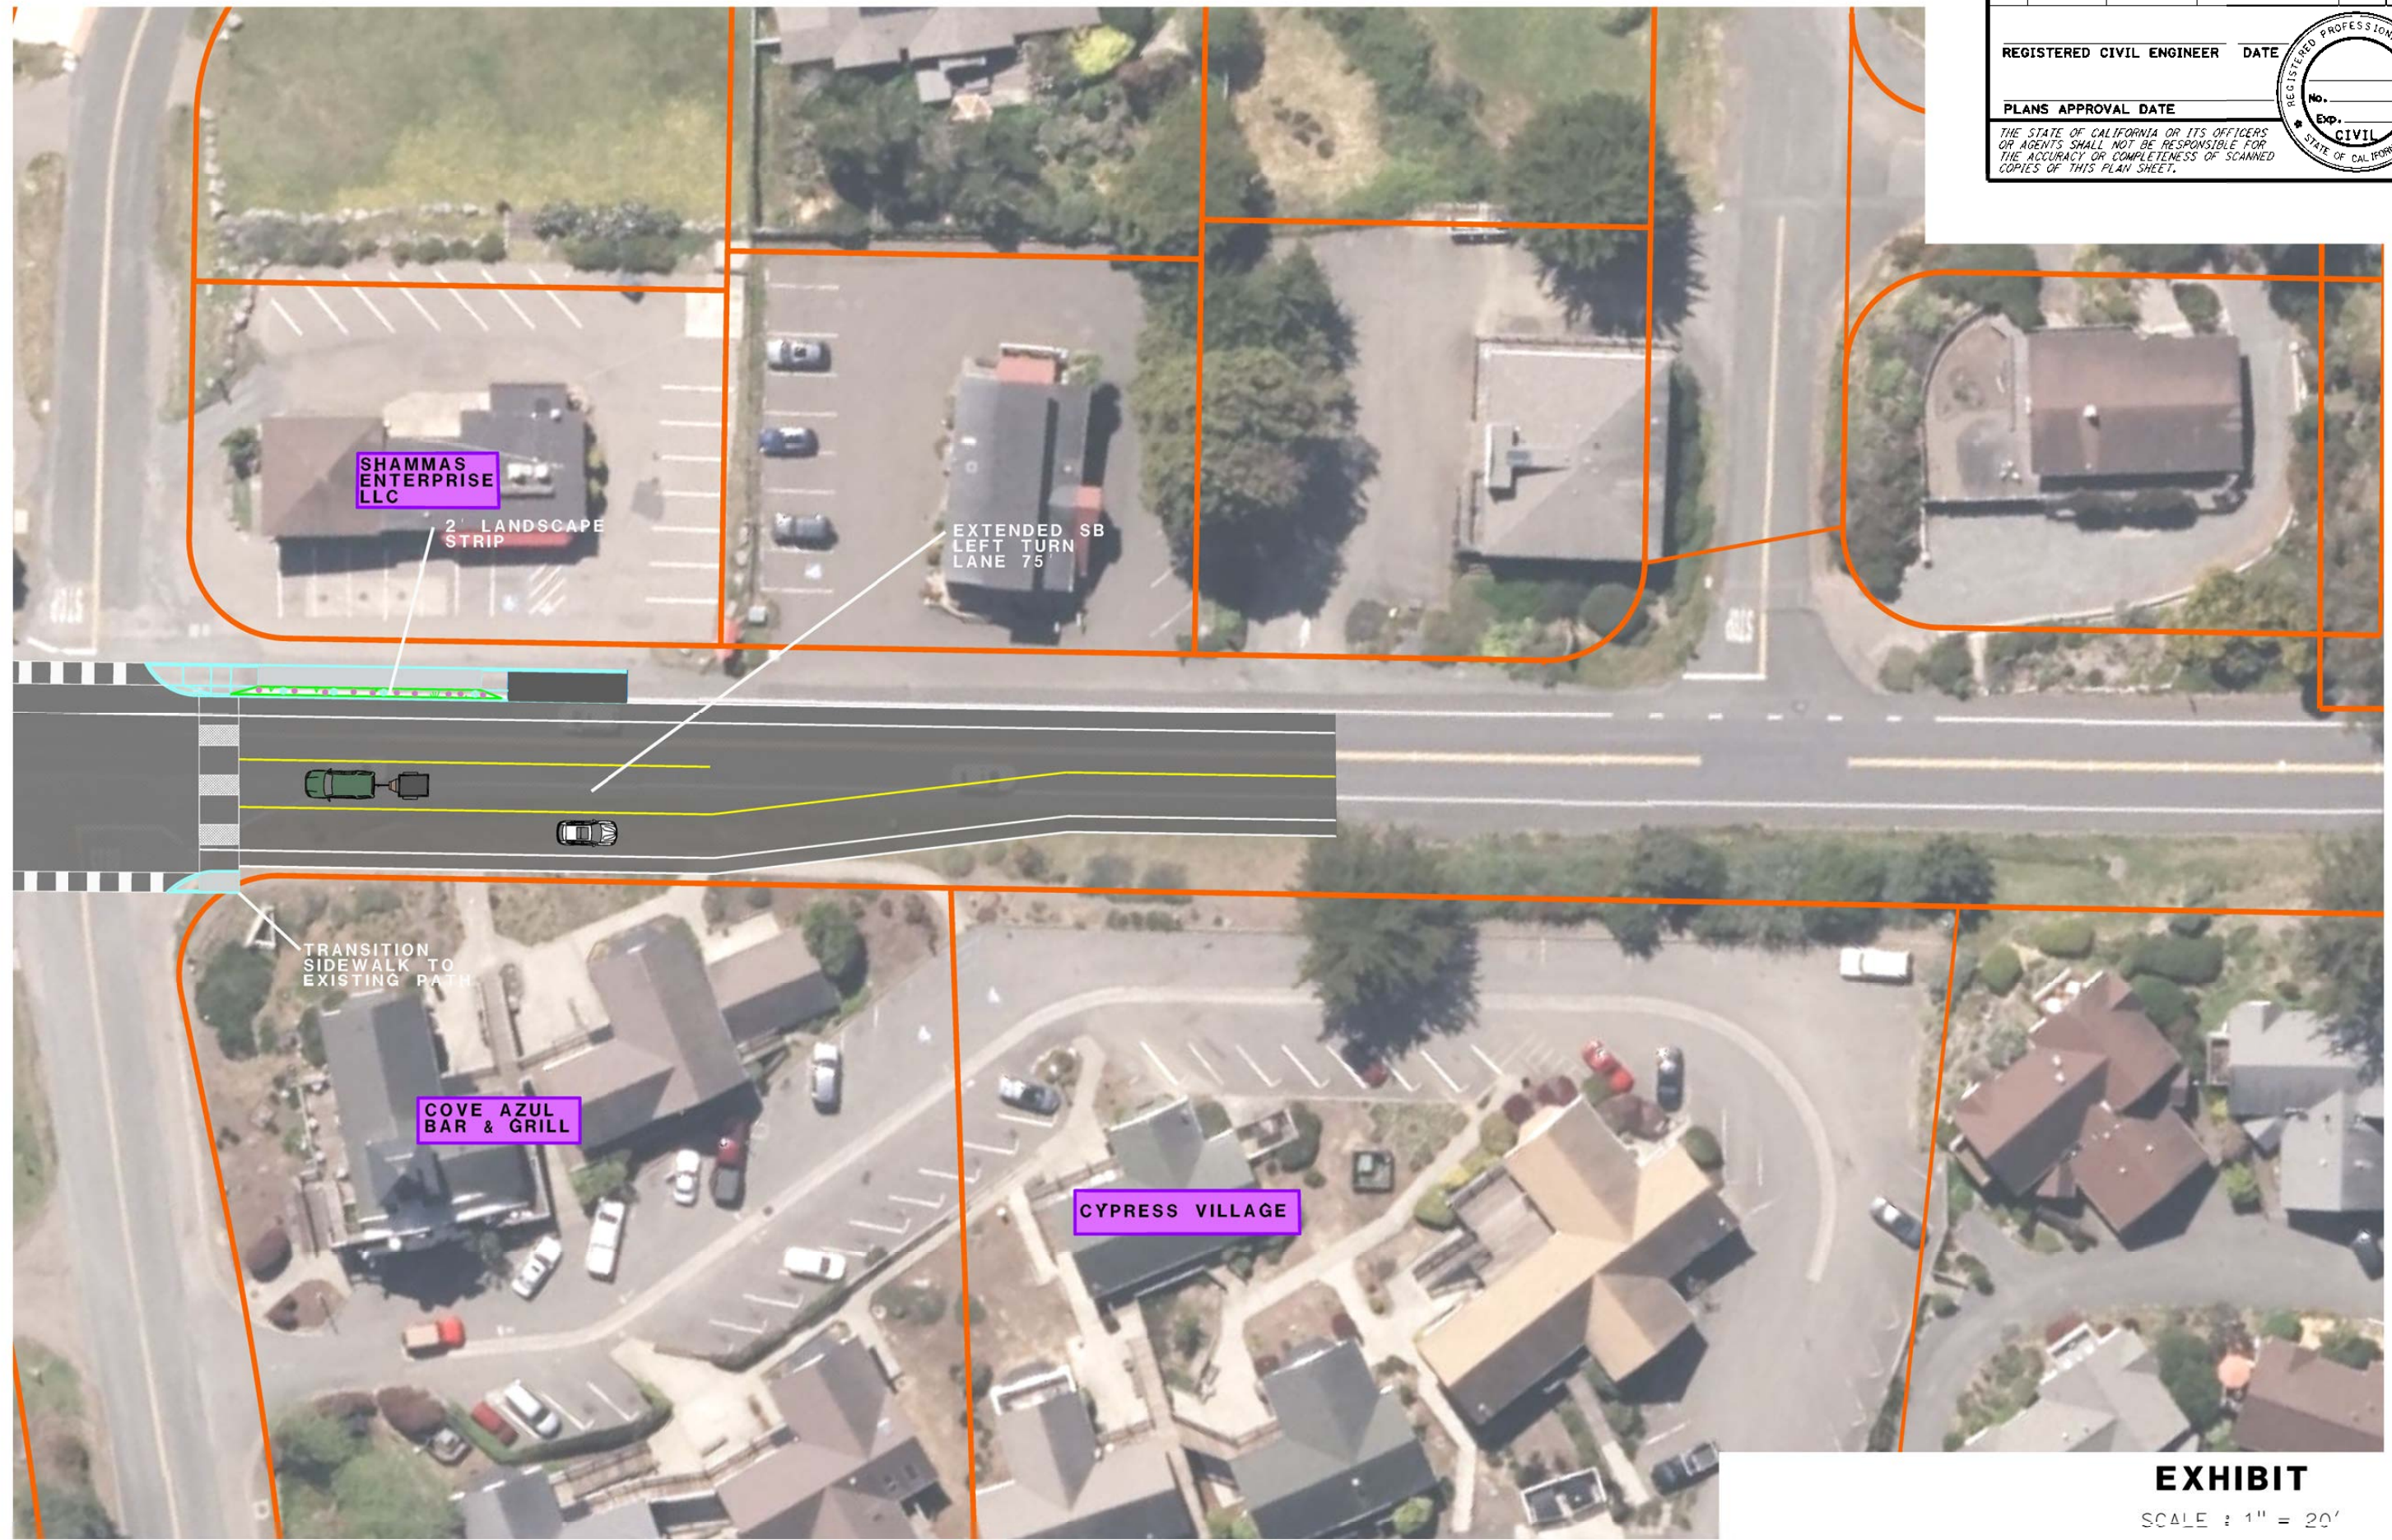

EXHIBIT

SCALE : 1" = 20'